


Salisbury Building Arts Program

5.9.26

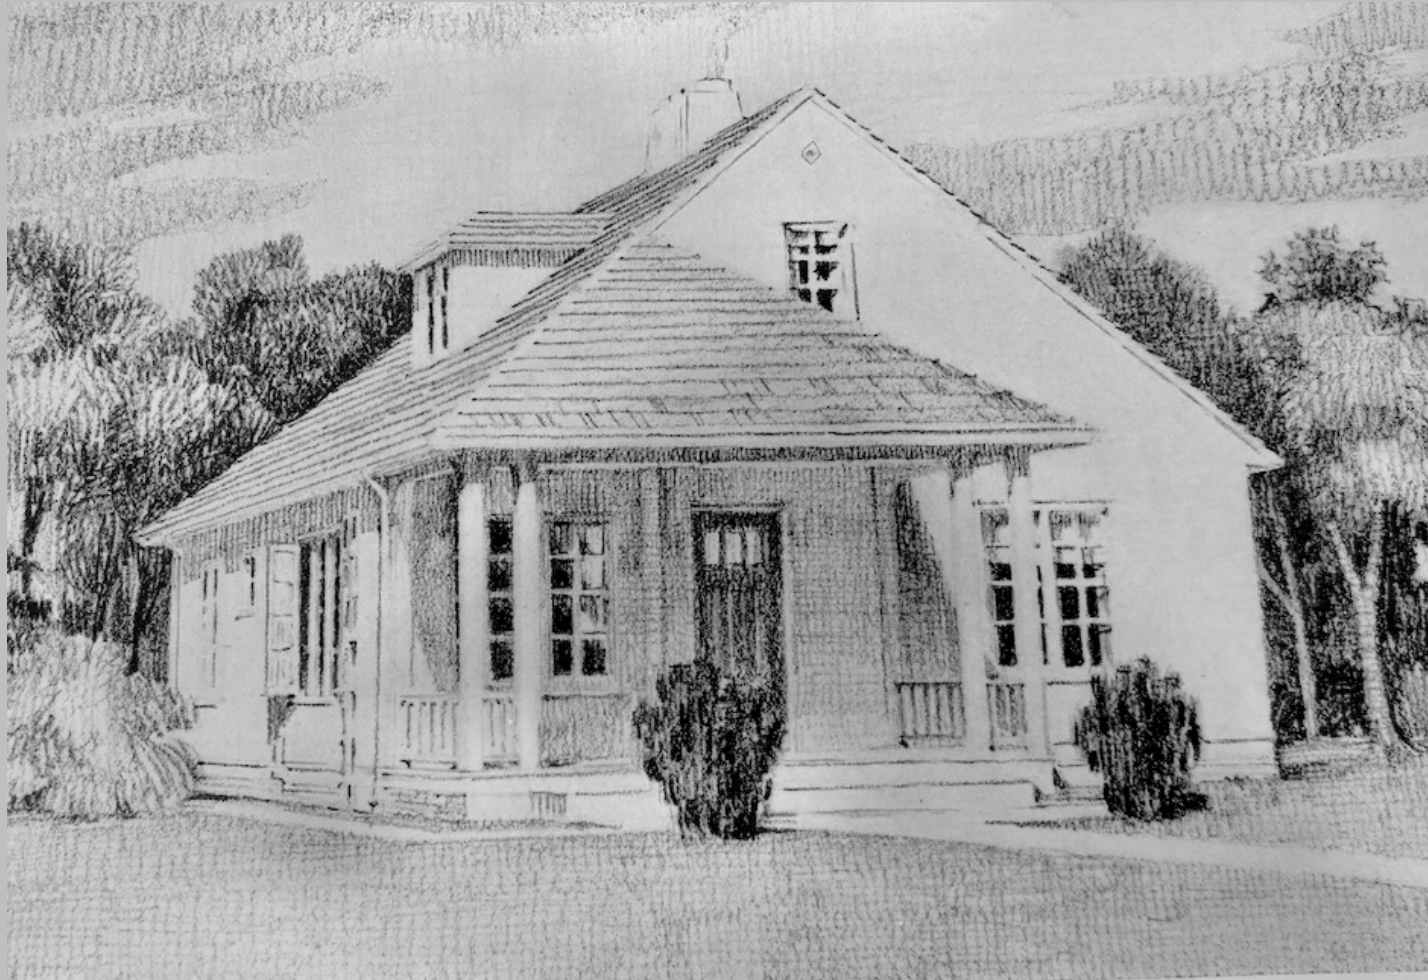

Cutting a Lamb's Tongue on a Post



<https://youtu.be/t1hX9wce-iU?si=UO0L529mo6H0khZC>

Forming & Pouring a Small Concrete Slab



https://youtube.com/shorts/gjlOceY5bfc?si=K3GctfG3Fv4Ti_xR

Framing a Shed Floor



<https://youtu.be/2l4AfZZp6SI?si=Jcd8ZgucO3oMHXnj>

Building a Shed: Rick Arnold






<https://youtu.be/YwE3MrmLahc?si=TJwlYjrXbzxAWSIV>

Woo Fridge Framing Information


Girls Inc Woo Fridge Foundation & Framing

Scale 1/4" = 1'-0" 5.4.26

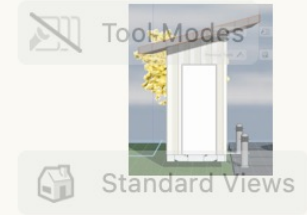

Slab Form Cutlist


- 2 @ 13'8"
- 2 @ 4'-6 1/2"

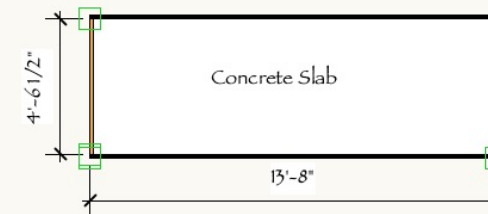

Floor Frame Cutlist

- 2 @ 13'5"
- 11 @ 4'3"
- 6 blocking

Floor Framing Plan:

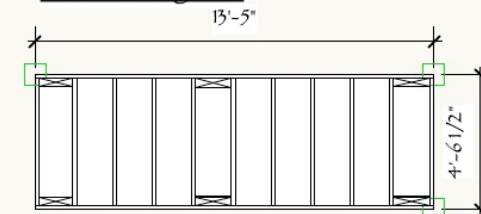

Pressure Treated 2x4 @ 16" o.c.

Floor Plan:

